


Proposed Scheme

Lighting Plan

42th Street

Bryant Park

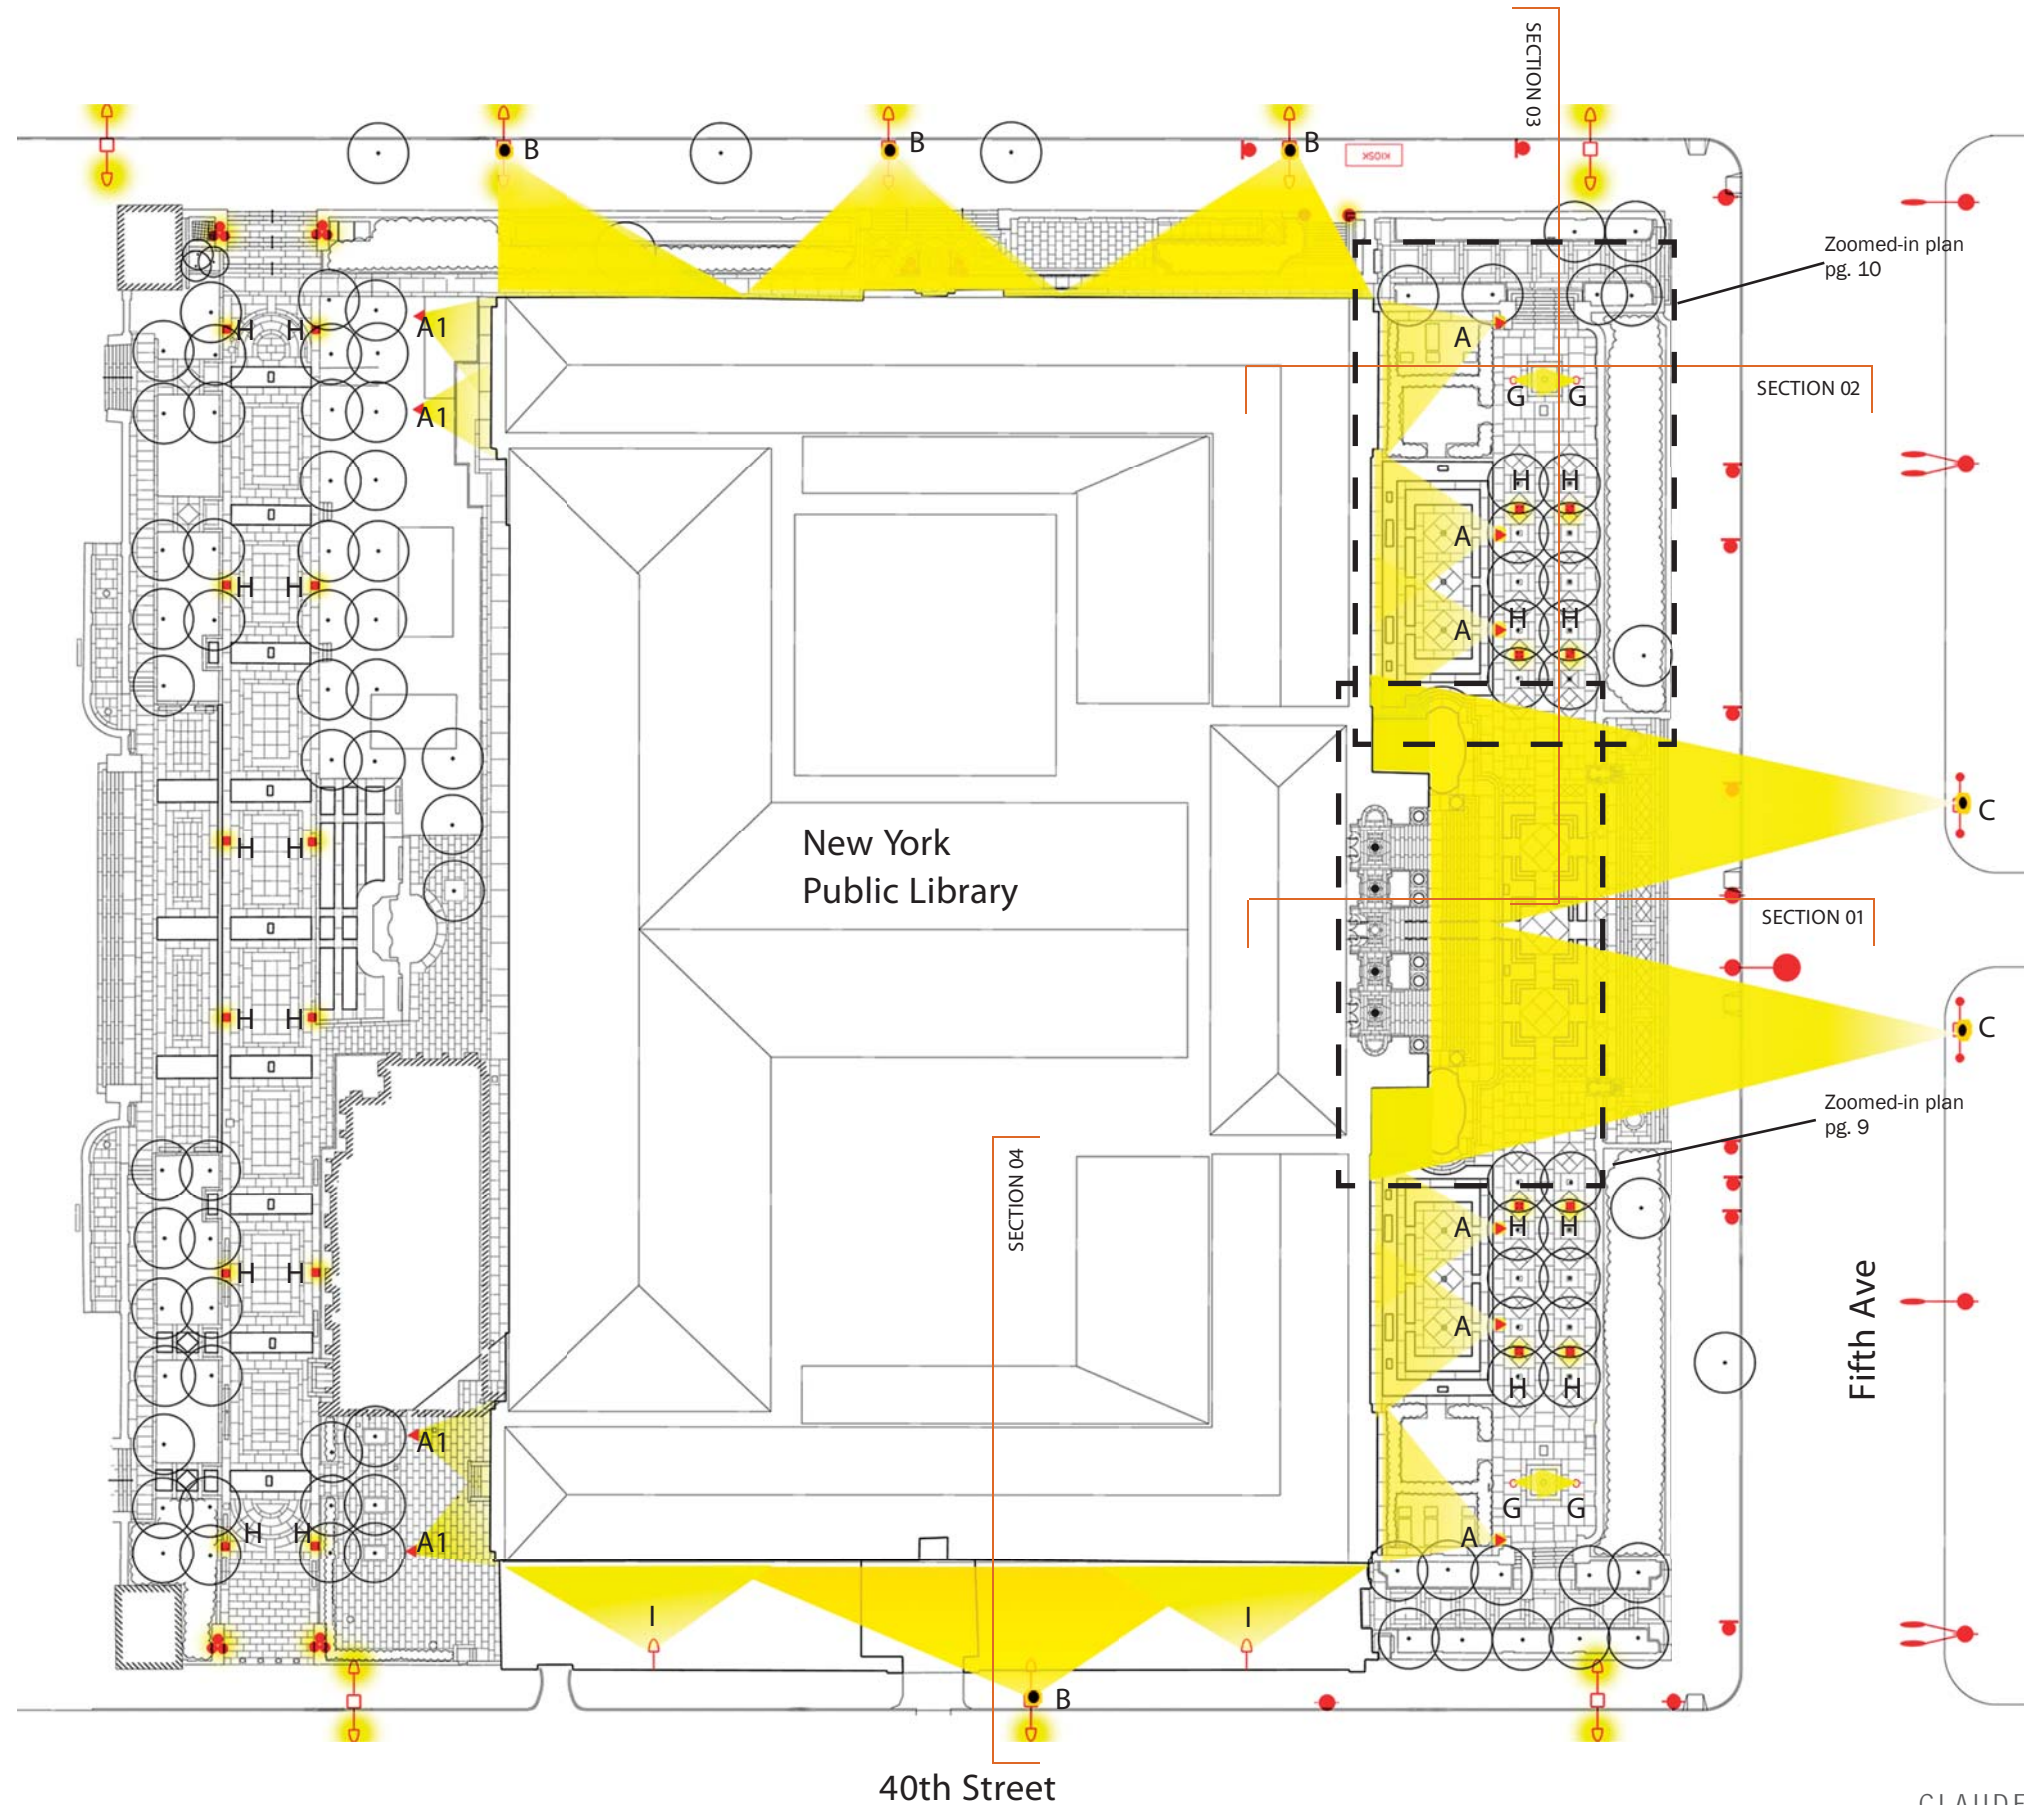










40th Street

Zoomed-in plan
pg. 10

Zoomed-in plan
pg. 9

Fifth Ave

LIGHTING FIXTURE LEGEND:

-  A: 6 new proposed minimum-profile, 22' high tapered poles with 4 washlights per pole
-  A1: 4 new proposed minimum-profile, 22' high tapered poles with 2 washlights per pole
-  B: 4 existing double teardrop streetlights with two new minimum-profile washlights
-  C: 2 existing Grand Central Partnership street lights with 6 new spotlights
-  D: 4 new proposed flush-mounted, inground 2.5"- diameter LED uplights
-  E: Proposed handrail lighting
-  G: 4 new proposed flush-mounted, inground adjustable-angle uplights
-  H: 8 Existing 12'- high, Carrere & Hastings lamp posts
-  I: 2 new proposed minimum profile light stands with two new minimum profile washlights per stand

